



Corte AA

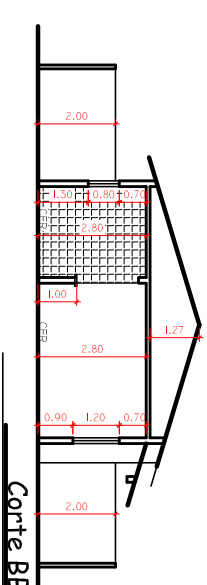


Corte BB

ETILADO:
 USAR DE ABAÇO TIPO PORTUGUESA, OU
 SIMILAR SOBRE MODERAMENTO DE PERNA, OU
 SIMILAR, COM INCLINAÇÃO MÍNIMA DE 30%
 PAREDES:
 INTERNA - 0,10 M EXTERNA - 0,16 M


TIPO	LARG (M)	ALT (M)	PEIT (M)
Porta			
01	1,40	2,20	0,90
02	1,00	0,60	1,90
03	1,20	0,80	1,90
04	1,20	1,00	1,10
PORTAS			
P1	0,80	2,10	
P2	0,60	2,10	

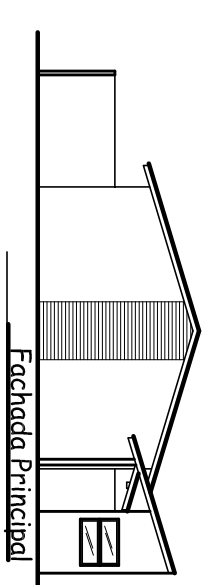

Fachada Principal

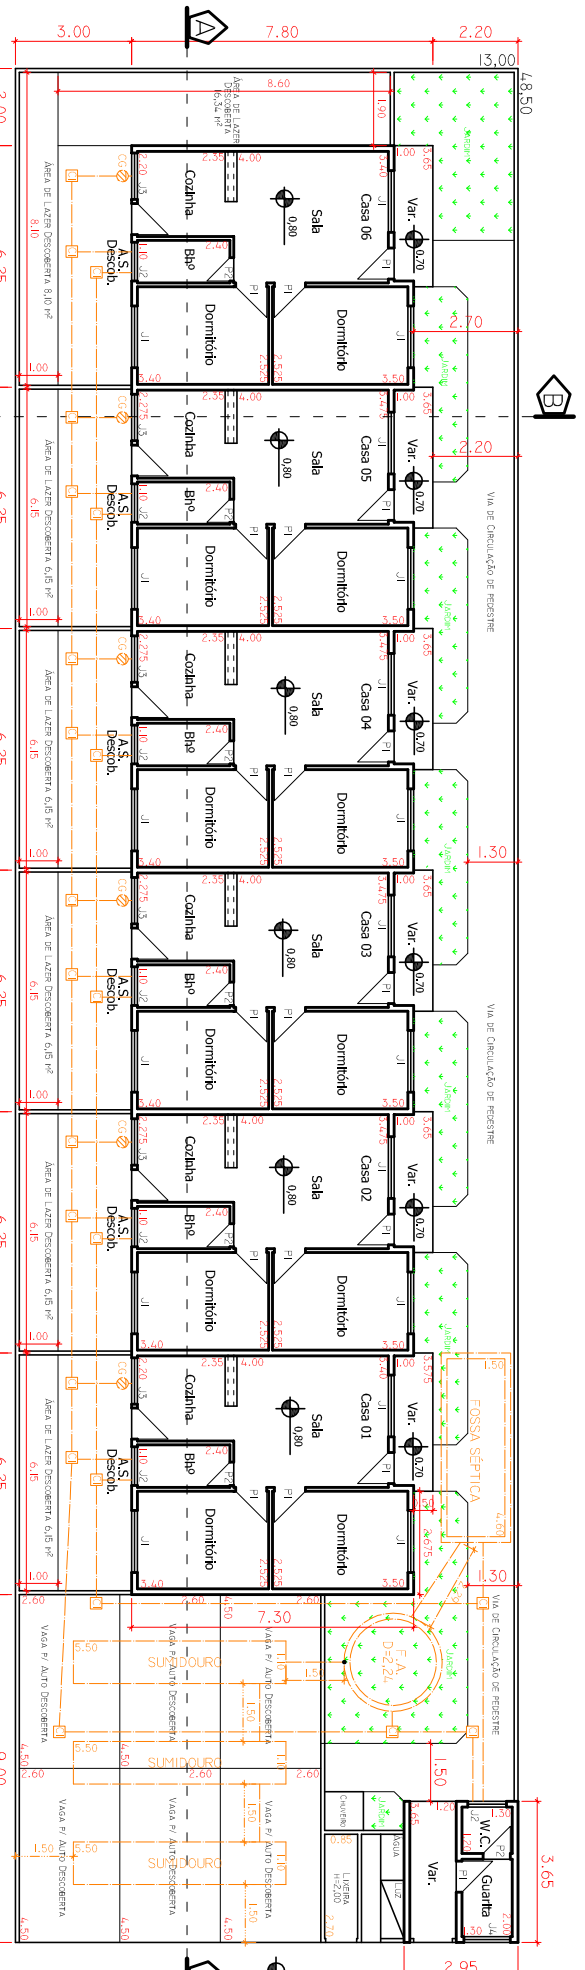

Planta

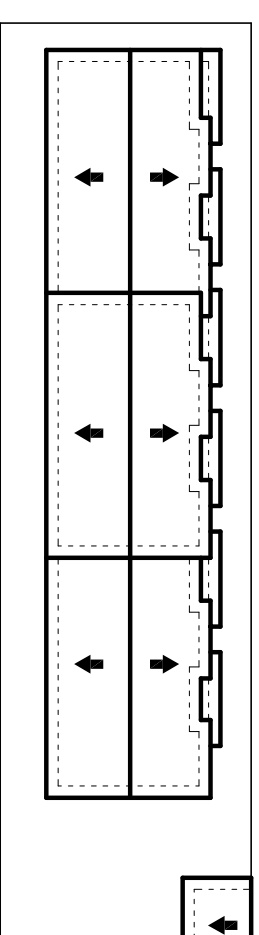

Cobertura
 Escala: 1:200